


- AREA TO BE OCCUPIED BY SHERIFF'S DEPT. QUARTERMASTER
- CAMERA W/ VIEWS
- CARD READER


PROPOSED QUARTERMASTER FLOOR PLAN - 7,200 Sq. Ft.
5051 RESOURCE CONNECTION



SCALE: 3/32"=1'-0"

PROPOSED QUARTERMASTER LOCATION
5051 RESOURCE CONNECTION

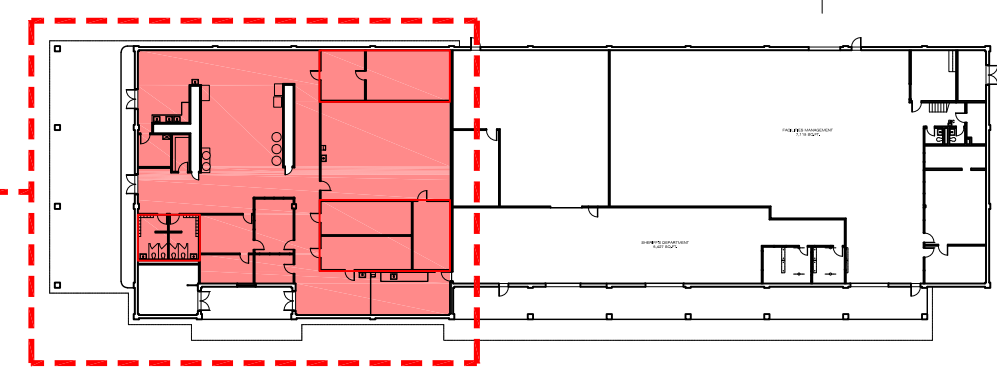



Tarrant County - Facilities Management
Construction Services
100 W. Weatherford St. Room 350
Fort Worth, Texas 76196
p: (817) 884-1502

QUARTERMASTER OFFICE
5051 RESOURCE CONNECTION

FLOOR PLAN

DRAWING NUMBER
Quartersmaster, 5051 Res. Conn.
DATE: July 14, 2023
Aug. 18, 2023
DRAWN BY: H.C.
SHEET NO.
A-1
1 OF 1 SHEETS