



NEW OFFICE FLOOR PLAN

SCALE: 3/16"=1'-0"

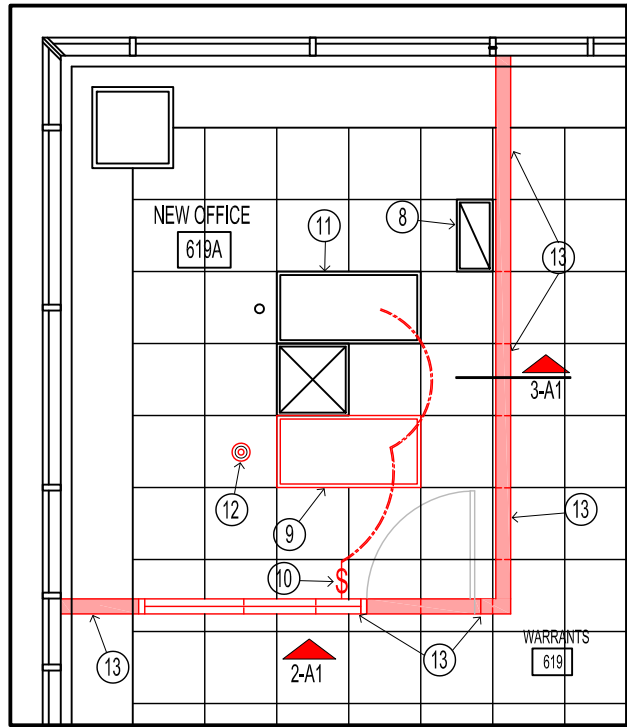


NEW OFFICE REFLECTED CEILING PLAN

SCALE: 3/16"=1'-0"

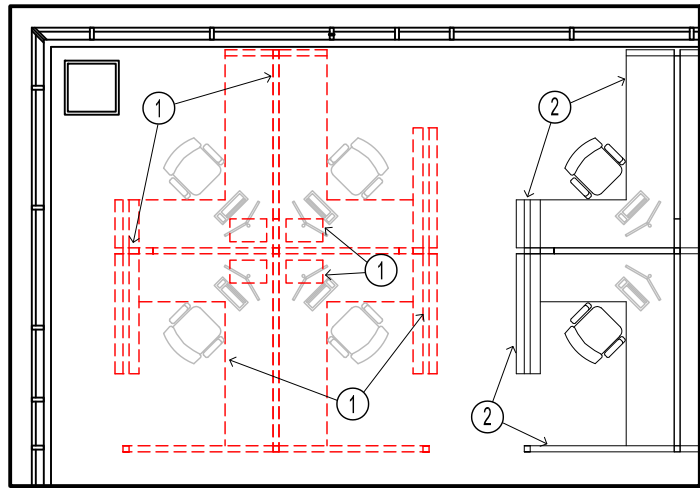


DEMOLITION FLOOR PLAN

SCALE: 1/8"=1'-0"

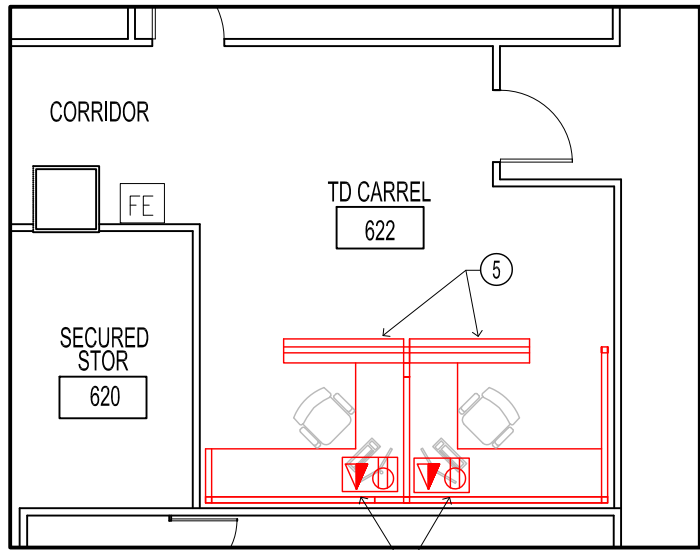

TD CARREL RM. 622 FLOOR PLAN

SCALE: 1/8"=1'-0"

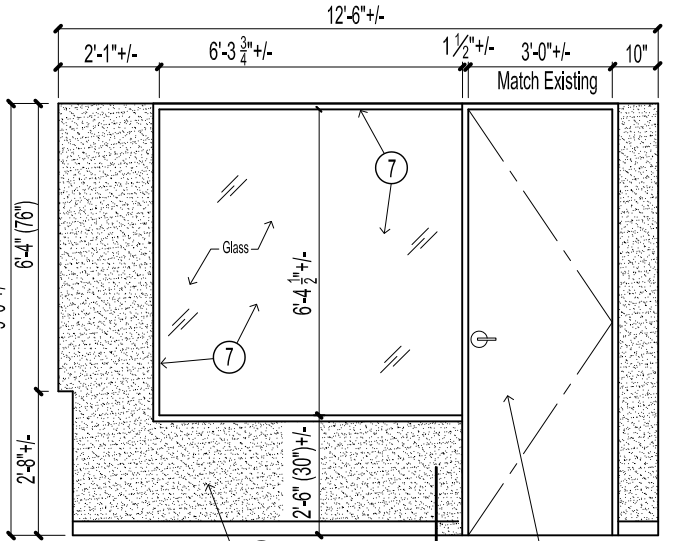

ELEVATION

SCALE: 1/4"=1'-0"

NEW OFFICE FOR THE SHERIFF'S WARRANTS OFFICE PLAZA BUILDING 6th FLOOR


KEYED NOTES

1. REMOVE FOUR(4) EXISTING CUBICLES AND ELECTRICAL/DATA FLOOR BOXES. RELOCATE TWO (2) STATIONS AND FLOOR BOXES TO TD CARREL RM. 622. See 1-A1.
2. EXISTING CUBICLES AND ELECTRICAL/DATA FLOOR BOXES TO REMAIN IN PLACE.
3. PROVIDE NEW GYP. BD. WALL; 3 5/8" METAL STUDS @ 16" O.C. MAX. W/ 5/8" GYP. BD. ON EACH SIDE TO 1'-0" (12") ABOVE EXISTING LAY-IN. ACOUSTIC LAY-IN CEILING. CUT/SPLICE AND REPAIR CEILING AS REQUIRED FOR NEW WALL; See 3-A1. (Tape, bed, sand, texture and paint to match existing finishes. Provide kicker studs as required at top of stud wall anchored to bottom of structure above.)
4. PROVIDE NEW 3'-0" X 9'-0" WD. DOOR WD. WITH PLASTIC LAMINATE SURFACES, METAL FRAME AND DOOR HARDWARE. MATCH EXISTING.
5. RELOCATED CUBICLES AND FLOOR BOXES. TWO (2) TOTAL EACH.
6. NEW DESK/FURNITURE AND CHAIR TO BE PROVIDED BY OWNER.
7. PROVIDE NEW WINDOW FRAME AND GLASS TO MATCH EXISTING. MOUNT TO MATCH HEIGHT OF EXISTING WINDOWS.
8. REMOVE AND RELOCATE EXISTING RETURN AIR REGISTER ONLY IF REQUIRED FOR CONSTRUCTION OF NEW WALL.
9. PROVIDE NEW 2'-0" X 4'-0" LAY-IN FLUORESCENT LIGHT FIXTURE AND WIRE TO NEW MOTION SENSOR LIGHT SWITCH AS SHOWN. MATCH EXISTING.
10. PROVIDE NEW MOTION SENSOR LIGHT SWITCH, WIRE TO NEW AND EXISTING LIGHT FIXTURE AS SHOWN.
11. EXISTING LAY-IN FLUORESCENT LIGHT FIXTURE TO REMAIN AS-IS, WIRE TO NEW LIGHT SWITCH AS SHOWN.
12. PROVIDE NEW CEILING MOUNTED HORN STROBE WIRED TO EXISTING FIRE/SECURITY SYSTEM.
13. CUT/SPLICE AND REPAIR EXISTING ACOUSTIC LAY-IN CEILING AND GRID AS REQUIRED FOR CONSTRUCTION OF NEW WALL.
14. RELOCATED EXISTING DATA/PHONE/ELECTRICAL FLOOR BOX. INSTALL TO ACCOMMODATE NEW DESK AND FURNITURE.

LEGEND

- EXISTING CONSTRUCTION OR PARTITION TO REMAIN
- NEW CONSTRUCTION
- EXISTING CONSTRUCTION OR PARTITION TO BE REMOVED


- PROVIDE NEW ELECTRICAL OUTLET
- NEW DATA/PHONE OUTLET
- MOTION SENSOR LIGHT SWITCH

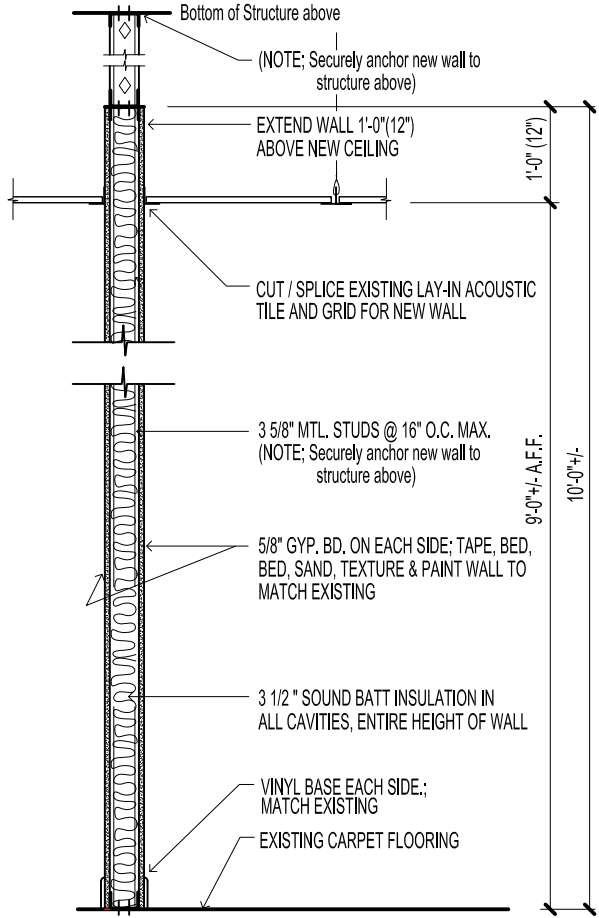

WALL SECTION

Scale: 1/2"=1'-0"

PROJECT LOCATION
Plaza Building - 6th Floor
200 Taylor Street
Fort Worth, Texas 76196

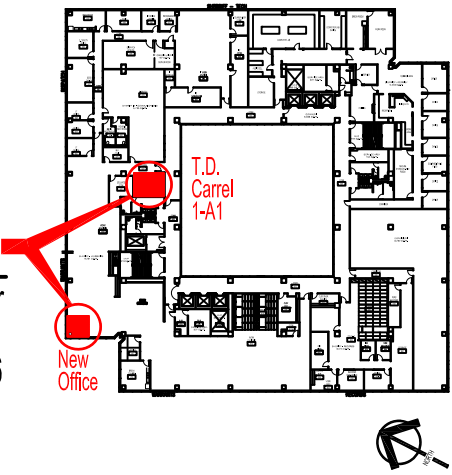

LOCATION PLAN

N.T.S.



Tarrant County - Facilities Management
Construction Services
100 W. Weatherford St., Room 350
Fort Worth, Texas 76196
p: (817) 884-1502

NEW OFFICE FOR THE
SHERIFF'S WARRANTS
PLAZA BUILDING 6TH FLOOR

DRAWING NUMBER
Plaza Sheriff's Warrant Office
DATE: March 14, 2023
DRAWN BY: H.C.

SHEET NO.
A-1
1 OF 1 SHEETS