

# NEW OFFICE ADDITIONS AND RENOVATIONS FOR SHERIFF'S CHAPLAIN'S OFFICE & SHERIFF'S PERSONNEL OFFICE PLAZA BUILDING 7TH FLOOR



Tarrant County - Facilities Management  
Construction Services  
100 W. Weatherford St., Room 350  
Fort Worth, Texas 76196  
P: (817) 884-1502

NEW OFFICE ADDITIONS AND RENOVATIONS FOR  
SHERIFF'S CHAPLAIN'S OFFICE & SHERIFF'S PERSONNEL OFFICE  
PLAZA BUILDING 7TH FLOOR

TITLE: FLOOR PLAN, KEYED NOTES, LEGEND, INDEX OF DRAWINGS, LOCATION PLAN

DRAWING NUMBER  
Plaza 7th Flr Chapln & Personl  
DATE: March 9, 2023  
DRAWN BY: H.C.  
SHEET NO.

A-1

1 OF 3 SHEETS


## KEYED NOTES

1. CUT OPENING IN EXISTING WALL FOR NEW 3'-0" x 9'-0" WOOD DOOR WITH PLASTIC LAMINATE FINISH W/ METAL FRAME, HARDWARE & LOCKSET, MATCH EXISTING.
2. PROVIDE NEW WALL MOUNTED DATA/PHONE AND ELECTRICAL OUTLETS MOUNTED ABOVE NEW COUNTER.
3. PROVIDE NEW GYP. BD. WALL; 3 5/8" METAL STUDS @ 16" O.C. MAX. W/ 5/8" GYP. BD. ON EACH SIDE TO 1'-0" (12") ABOVE EXISTING ACOUSTIC LAY-IN CEILING. CUT/SPLICE AND REPAIR CEILING AS REQUIRED FOR NEW WALL; See 4-A2.
4. CONSTRUCT NEW WALL CENTERED ON EXISTING WINDOW.
5. PROVIDE NEW WINDOW FRAME AND GLASS TO MATCH EXISTING. MOUNT TO MATCH EXISTING. SEE ELEVATION AS NOTED.
6. REMOVE AND RELOCATE EXISTING WORK STATION TO FILES/STORAGE RM. 757. See Note #11.
7. REMOVE EXISTING WALL, DOOR AND FRAME. RELOCATE DOOR AND FRAME TO NEW LOCATION. REPAIR EXISTING SIDE/ADJACENT WALLS AND CEILING AS REQUIRED.
8. RELOCATED DOOR AND FRAME. REPAIR CEILING AS REQUIRED.
9. EXISTING WORK STATION TO REMAIN AS-IS.
10. DISMANTLE EXISTING WORK STATIONS IN THIS AREA/LOCATION AND REASSEMBLE AS SHOWN.
11. RELOCATED WORK STATION.
12. REMOVE AND RELOCATE EXISTING FLOOR RECESSED POWER/DATA BOX. PROVIDE NEW CARPET SQUARE WHERE REMOVED.
13. RELOCATED FLOOR RECESSED POWER/DATA BOX. LOCATE ADJACENT TO DESK/FURNITURE.
14. PROVIDE NEW 3'-0" X 9'-0" WD. DOOR WD. W/ PLASTIC LAMINATE SURFACES, METAL FRAME & DOOR HARDWARE. MATCH EXISTING.
15. EXISTING WALL; PATCH / REPAIR AS REQUIRED AFTER NEW DOOR AND/OR WINDOW ARE INSTALLED. PAINT ENTIRE WALL.
16. DOUBLE SWINGING GATE ANCHORED TO ADJACENT GYP. BD. PONY WALL, See ELEVATION 3-A3.
17. NEW RECEPTION COUNTER WITH STORAGE BELOW. See ELEVATION 4-A3.

## LEGEND

- EXISTING CONSTRUCTION OR PARTITION TO REMAIN
- NEW CONSTRUCTION
- EXISTING CONSTRUCTION OR PARTITION TO BE REMOVED
- WALL TYPE; 3 5/8" METAL STUDS AT 16" O.C. WITH 5/8" GYP. BD. EACH SIDE TO 12" MIN. ABOVE EXISTING CEILING
- WALL TYPE; PONY WALL, 3 5/8" METAL STUDS AT 16" O.C. WITH 5/8" GYP. BD. EACH, 41 1/2" A.F.F. (Provide wd. trim at top of wall where there is no counter)
- NEW ELECTRICAL OUTLET
- NEW DATA/PHONE OUTLET
- LIGHT SWITCH

Sheriff's Personnel Office      Sheriff's Chaplain's Office

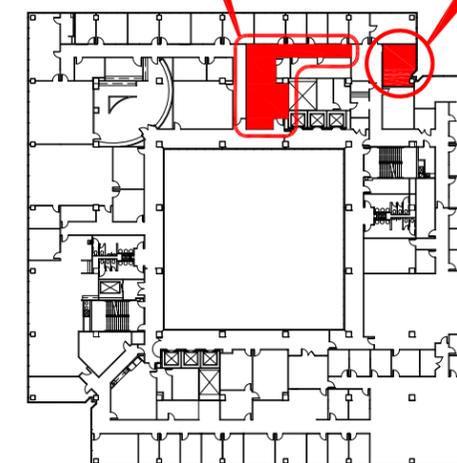

## PROJECT LOCATION

Plaza Building 7th Floor  
200 Taylor Street  
Fort Worth, Texas 76196


## PROJECT LOCATION PLAN



Not To Scale

## INDEX OF DRAWINGS


- A-1 FLOOR PLAN, KEYED NOTES, LEGEND, INDEX OF DRAWINGS, LOCATION PLAN
- A-2 REFLECTED CEILING PLANS, KEYED NOTES, LEGEND, INTERIOR ELEVATION, TYPICAL WALL SECTION
- A-3 INTERIOR ELEVATIONS, CABINET SECTION

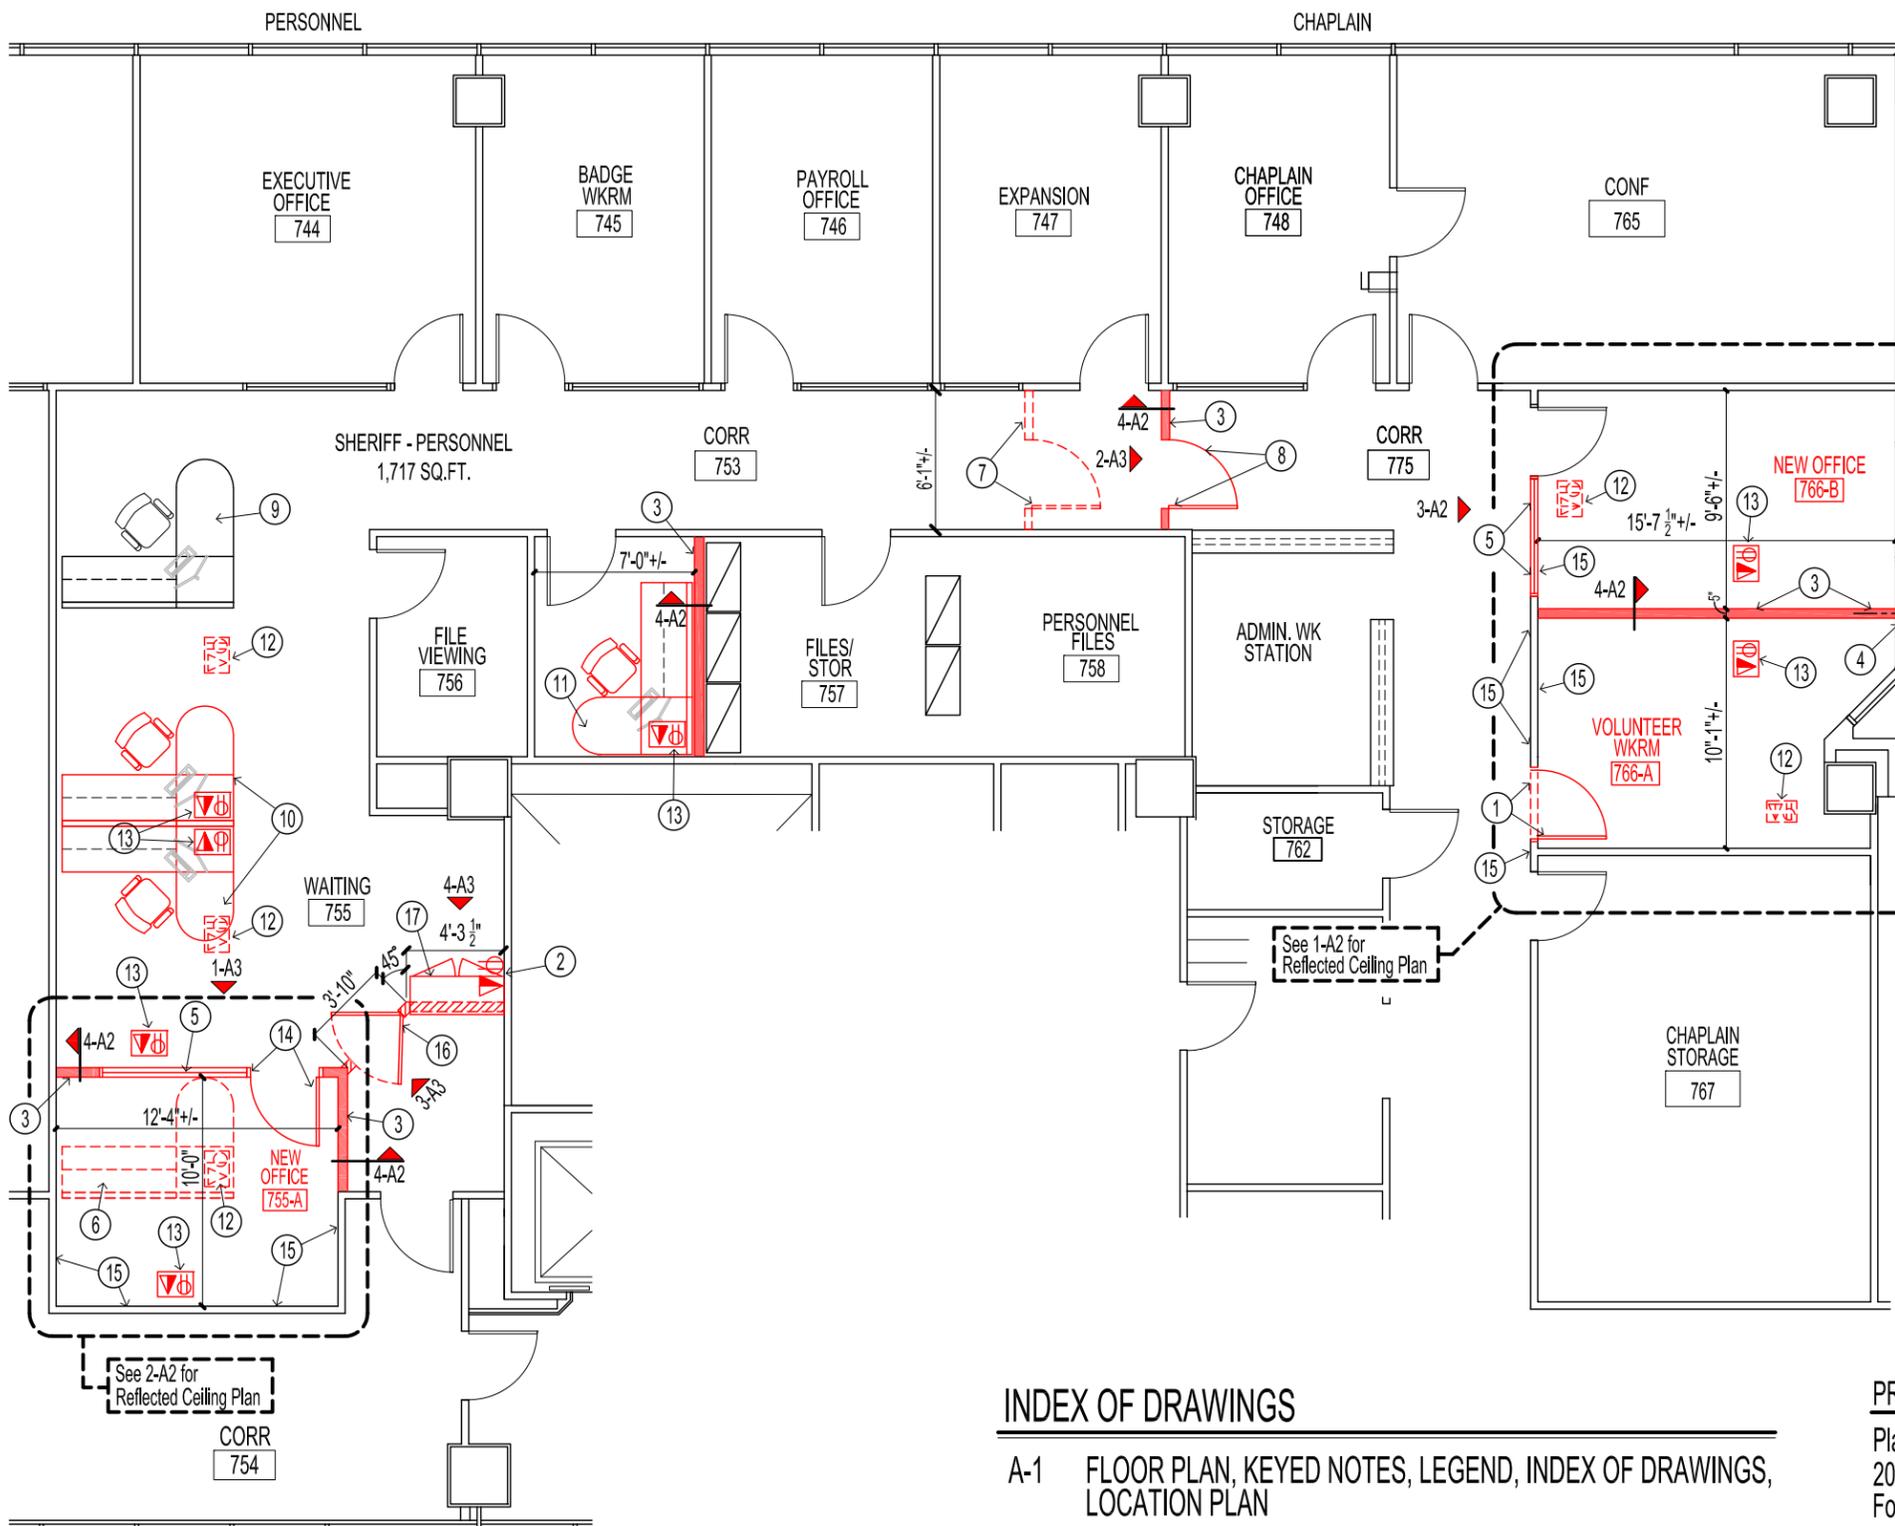

## FLOOR PLAN




Scale: 1/8"=1'-0"

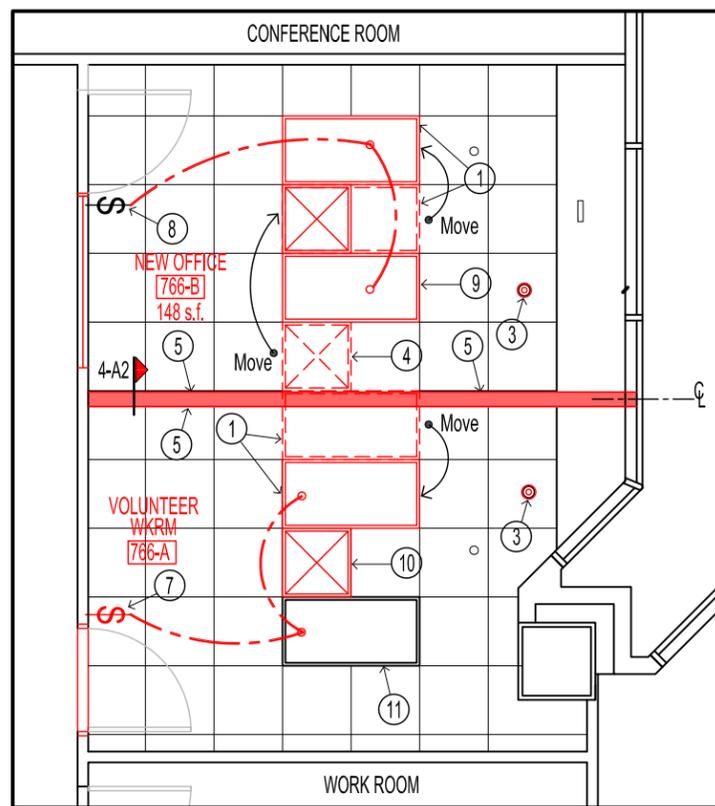

### 1 REFLECTED CEILING PLAN

Sheriff's Chaplain's New Office - Plaza Building 7th Floor


Scale: 3/16"=1'-0"

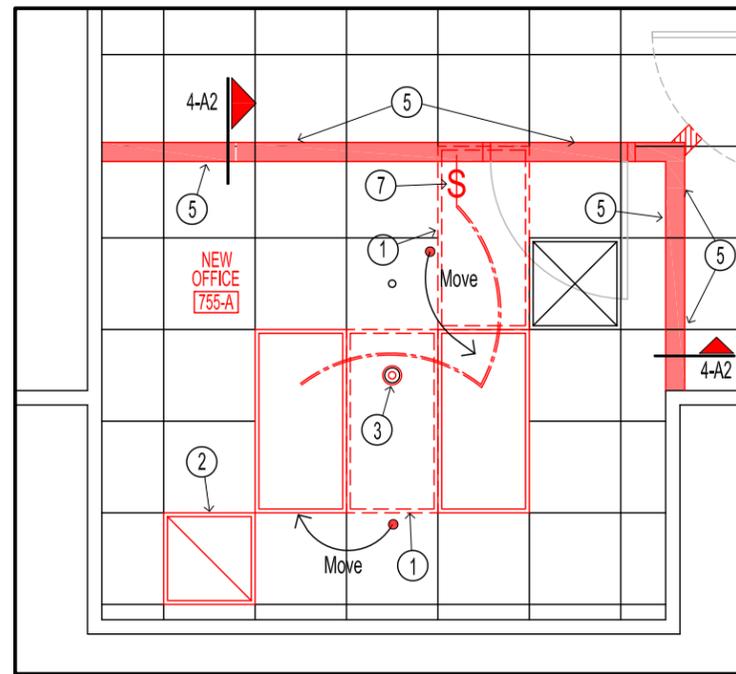

### 2 REFLECTED CEILING PLAN

Sheriff's Personnel's New Office - Plaza Building 7th Floor

Scale: 3/16"=1'-0"

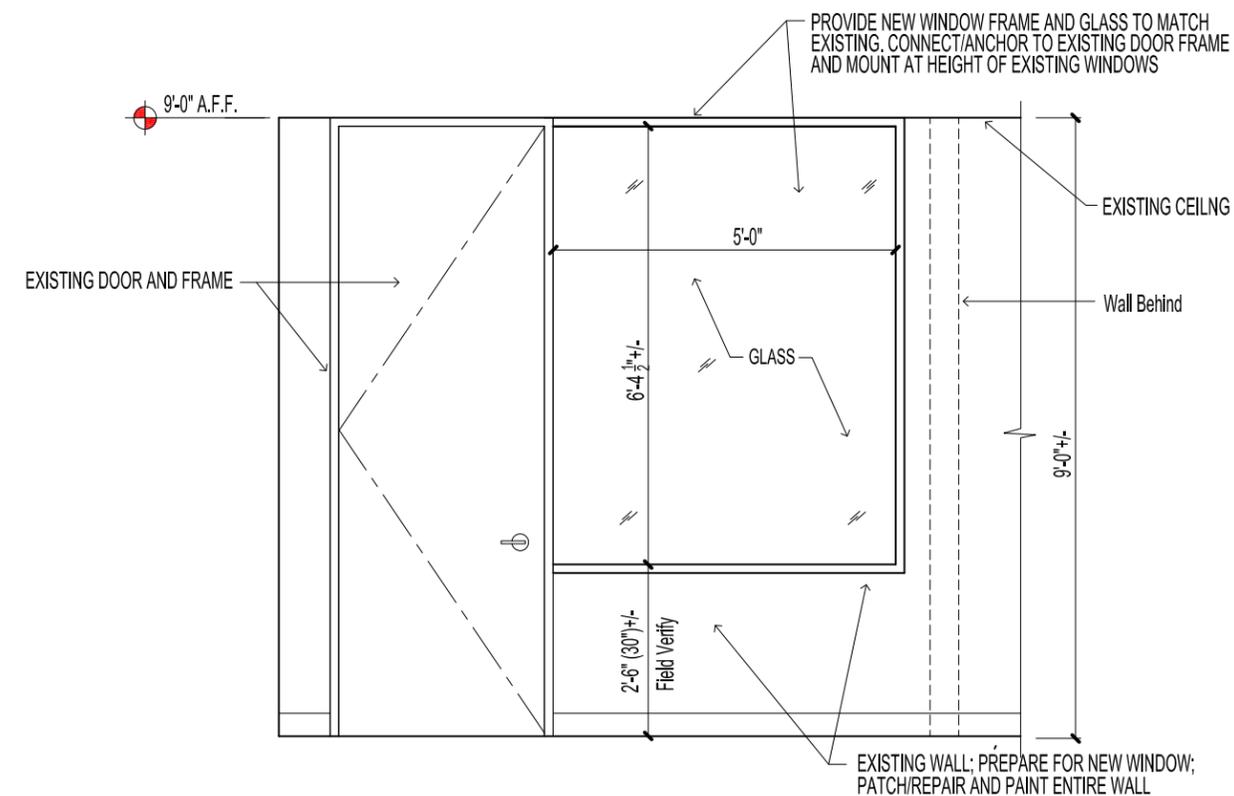

### 3 INTERIOR ELEVATION

Sheriff's Chaplain's New Office - Plaza Building 7th Floor


Scale: 3/8"=1'-0"

### KEYED NOTES

- REMOVE AND RELOCATE EXISTING 2'-0"x4'-0" LAY-IN FLUORESCENT LIGHT FIXTURE AS SHOWN. WIRE TO NEW OR EXISTING LIGHT SWITCH AS INDICATED. PROVIDE/RELOCATE CEILING TILE AND GRID AS REQUIRED.
- PROVIDE NEW 2'-0" x 2'-0" RETURN AIR REGISTER.
- PROVIDE NEW CEILING MOUNTED HORN STROBE WIRED TO EXISTING FIRE/SECURITY SYSTEM.
- REMOVE AND RELOCATE EXISTING 2'-0" x 2'-0" SUPPLY AIR DIFFUSER TO NEW LOCATION. RECONNECT TO EXISTING DUCTWORK
- CUT/SPLICE AND REPAIR EXISTING ACOUSTIC LAY-IN CEILING AND GRID AS REQUIRED FOR CONSTRUCTION OF NEW WALL.
- PROVIDE NEW LIGHT SWITCH. WIRE TO RELOCATED AND/OR NEW LIGHT FIXTURES AS SHOWN.
- EXISTING LIGHT SWITCH. WIRE TO RELOCATED AND/OR NEW LIGHT FIXTURES AS SHOWN.
- PROVIDE NEW 2'-0"x 4'-0" LAY-IN FLUORESCENT LIGHT FIXTURE. WIRE TO EXISTING LIGHT SWITCH AS SHOWN.
- PROVIDE NEW 2'-0" x 2'-0" SUPPLY AIR DIFFUSER, CONNECT TO EXISTING DUCTWORK.
- EXISTING 2'-0" x 4'-0" LAY-IN FLUORESCENT LIGHT FIXTURE TO REMAIN IN PLACE. WIRE TO NEW LIGHT SWITCH.

### LEGEND

- EXISTING CONSTRUCTION OR PARTITION TO REMAIN
- NEW CONSTRUCTION
- EXISTING CONSTRUCTION OR PARTITION TO BE REMOVED
- WALL TYPE; 3 5/8" METAL STUDS AT 16" O.C. WITH 5/8" GYP. BD. EACH SIDE TO 12" MIN. ABOVE EXISTING CEILING
- WALL TYPE; PONY WALL, 3 5/8" METAL STUDS AT 16" O.C. WITH 5/8" GYP. BD. EACH, 41 1/2" A.F.F. (Provide wd. trim at top of wall where there is no counter)
- NEW CEILING MOUNTED HORN STROBE
- 2'-0"x4'-0" LAY-IN FLUORESCENT LIGHT FIXTURE
- 2'-0" x 2'-0" SUPPLY AIR DIFFUSER
- 2'-0" x 2'-0" RETURN AIR REGISTER

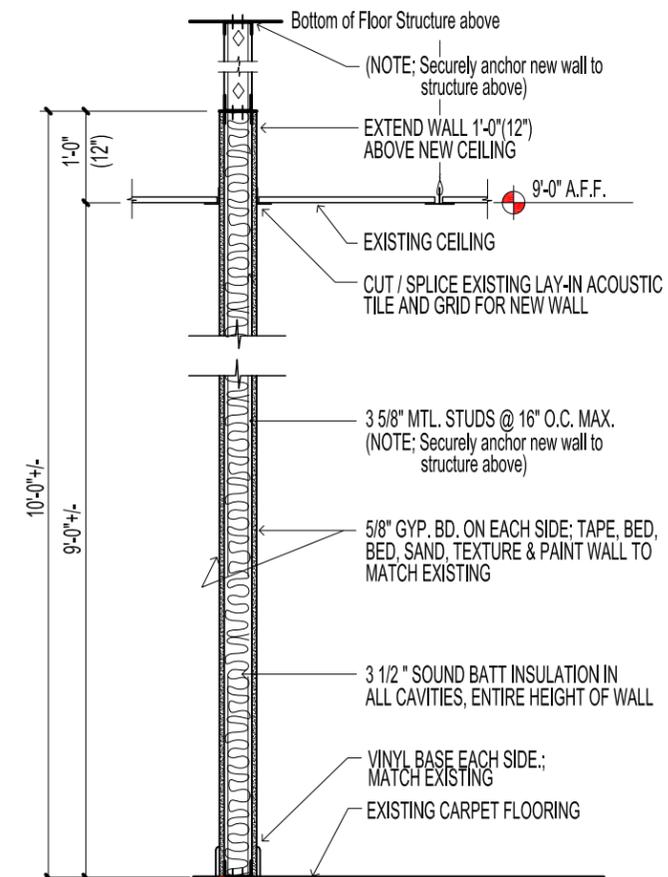

### 4 TYPICAL WALL SECTION

For all New Walls

Scale: 1/2"=1'-0"



Tarrant County - Facilities Management

Construction Services

100 W. Weatherford St., Room 350  
Fort Worth, Texas 76196  
p: (817) 884-1502

NEW OFFICE ADDITIONS AND RENOVATIONS FOR  
SHERIFF'S CHAPLAIN'S OFFICE & SHERIFF'S PERSONNEL OFFICE  
PLAZA BUILDING 7TH FLOOR

REFLECTED CEILING PLANS, INTERIOR ELEVATION, KEYED NOTES, LEGEND, TYPICAL WALL SECTION

DRAWING NUMBER  
Plaza 7th Flr Chapln & Persnll


DATE: March 9, 2023

DRAWN BY: H.C.

SHEET NO.


A-2

2 OF 3 SHEETS

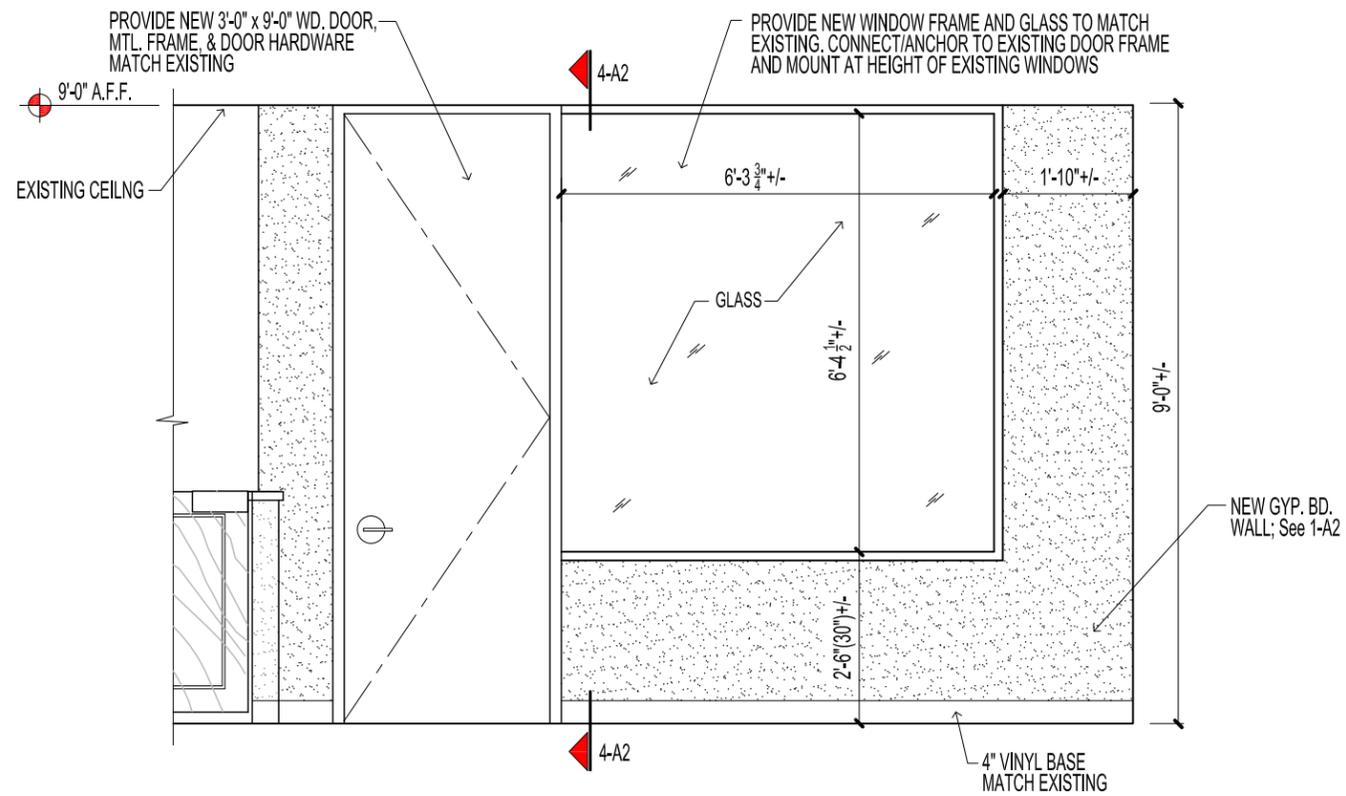


**1** ELEVATION - NEW OFFICE EAST WALL  
 Sheriff's Personnel Office - Plaza Building 7th Floor

Scale: 3/8"=1'-0"

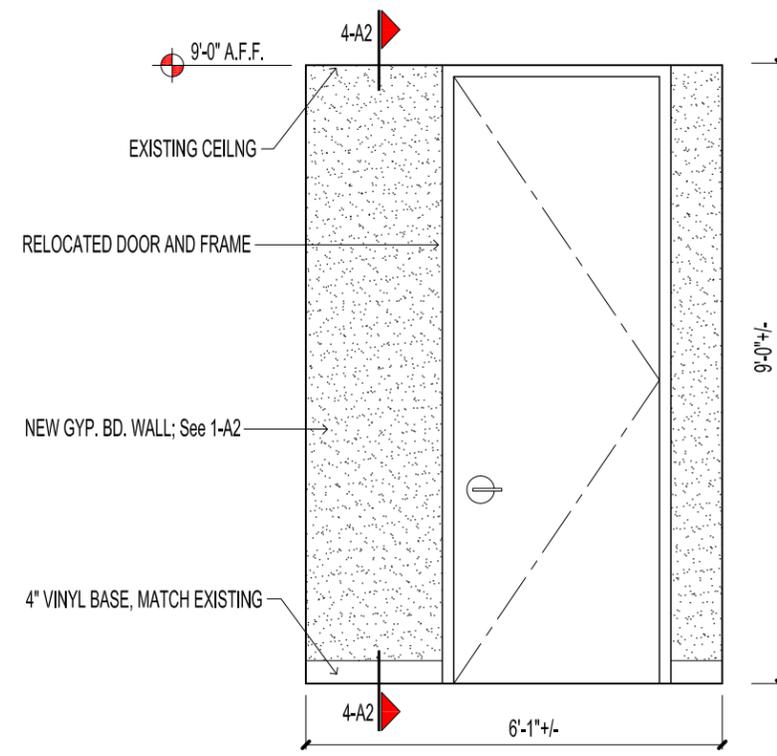


**2** ELEVATION - CORRIDOR  
 Sheriff's Personnel Office - Plaza Building 7th Floor

Scale: 3/8"=1'-0"

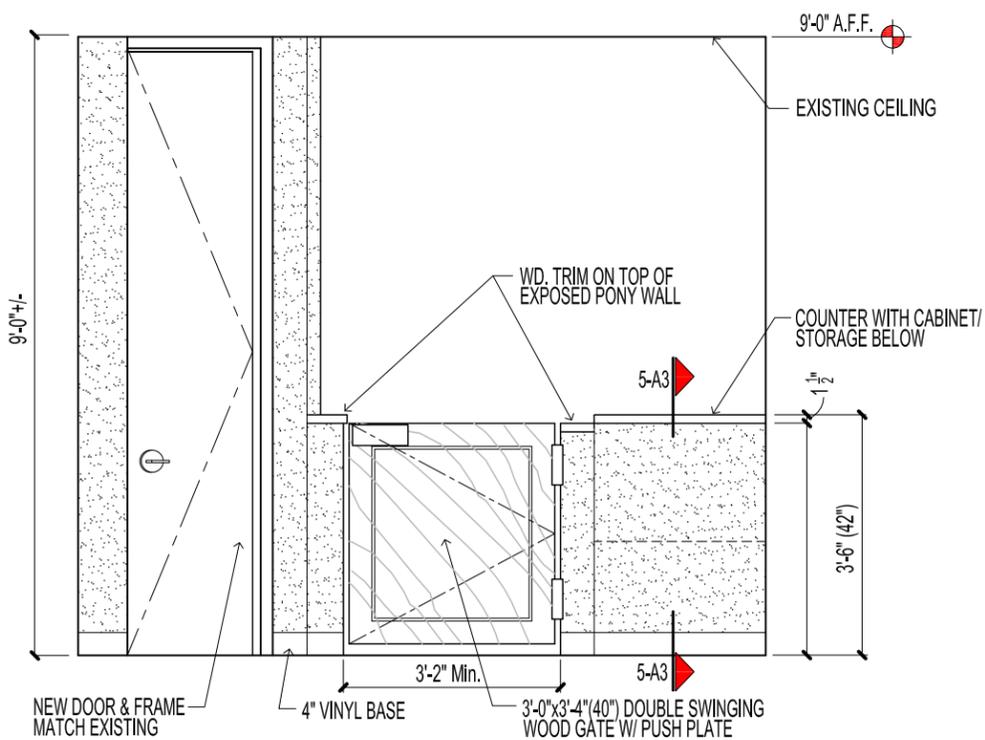


**3** ELEVATION - FRONT DESK / WAITING  
 Sheriff's Personnel Office - Plaza Building 7th Floor

Scale: 3/8"=1'-0"

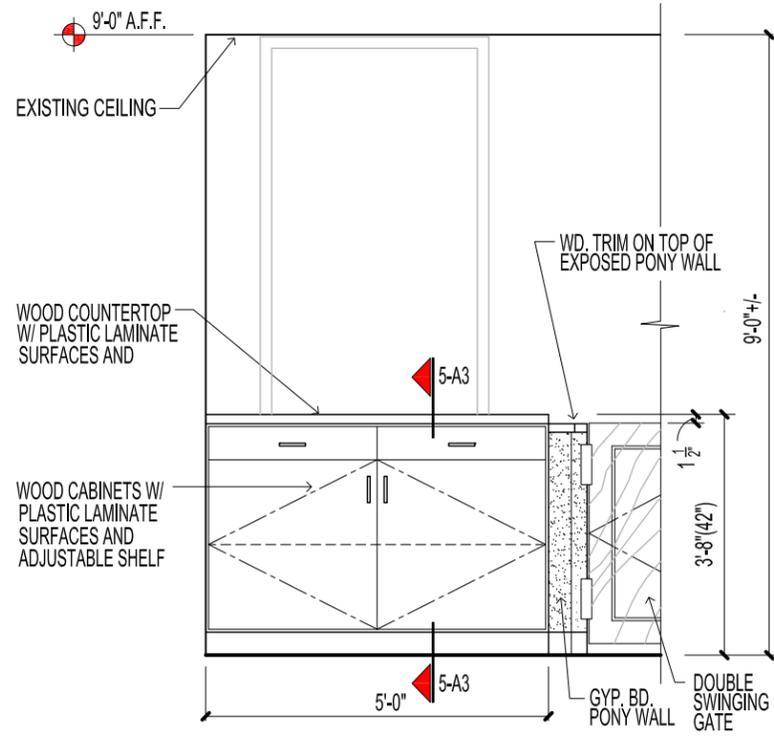

**4** ELEVATION - CABINET @ FRONT DESK  
 Sheriff's Personnel Office - Plaza Building 7th Floor

Scale: 3/8"=1'-0"

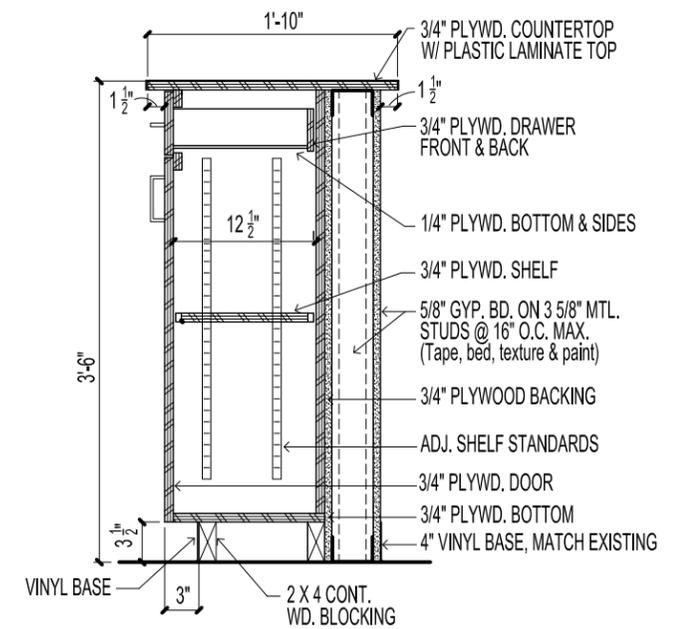

**5** SECTION - CABINET  
 Sheriff's Personnel Office - Plaza Bldg. 7th Floor

Scale: 3/4"=1'-0"



Tarrant County - Facilities Management  
 Construction Services  
 100 W. Weatherford St., Room 350  
 Fort Worth, Texas 76196  
 p: (817) 884-1502

NEW OFFICE ADDITIONS AND RENOVATIONS FOR  
 SHERIFF'S CHAPLAIN'S OFFICE & SHERIFF'S PERSONNEL OFFICE  
 PLAZA BUILDING 7TH FLOOR  
 INTERIOR ELEVATIONS AND CABINET SECTION

DRAWING NUMBER  
 Plaza 7th Flr Chapln & Persnl  
 DATE: March 9, 2023  
 DRAWN BY: H.C.  
 SHEET NO.

**A-3**

3 OF 3 SHEETS