

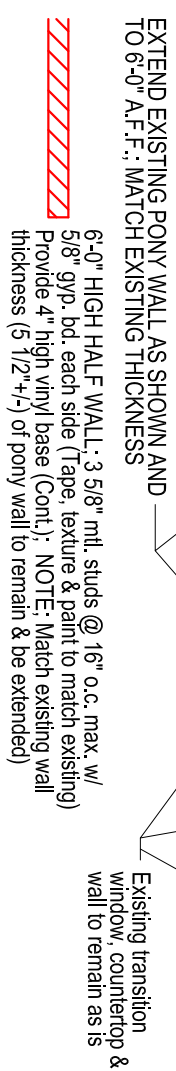



SECTION A-A

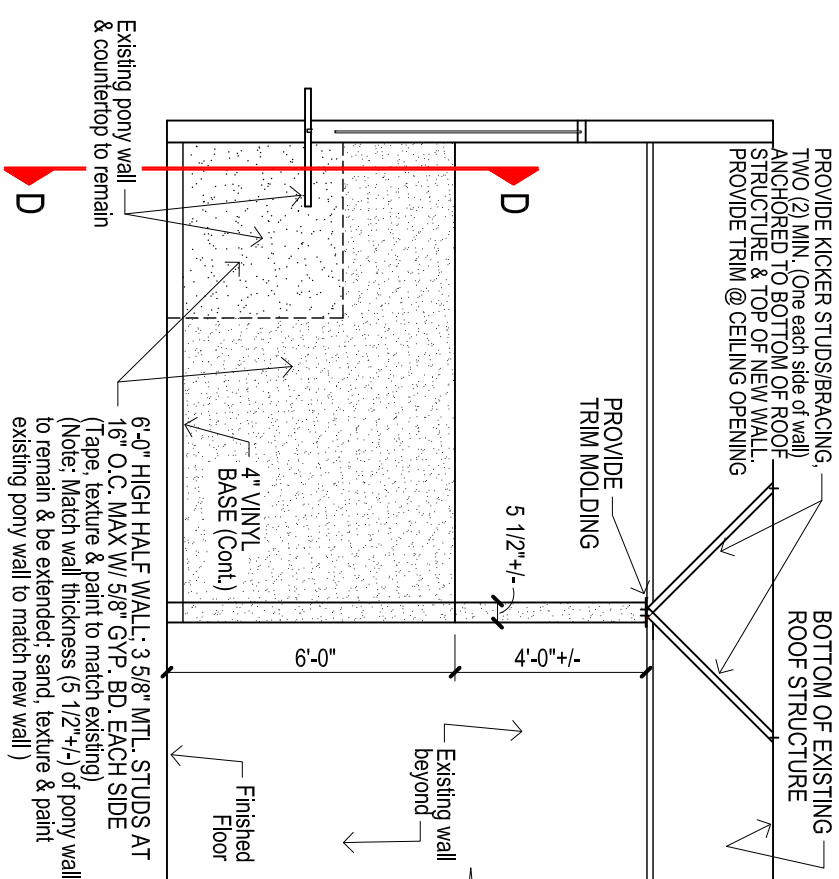

RENOVATION FLOOR PLAN

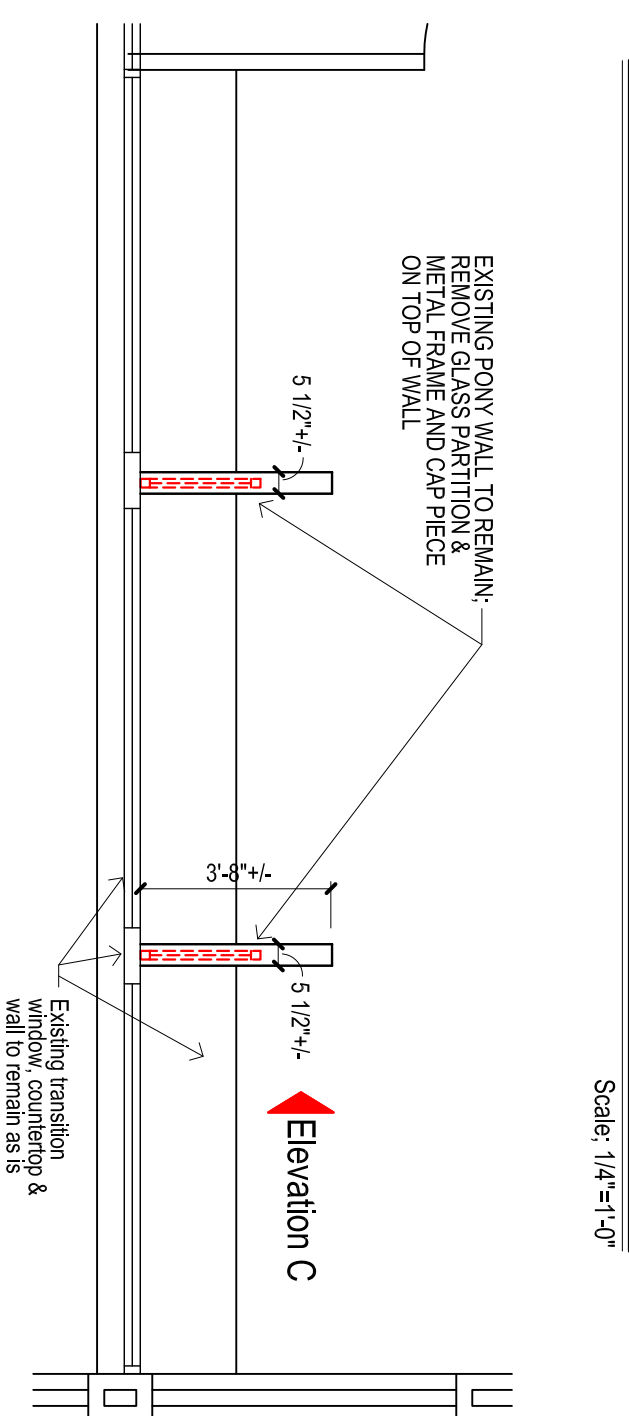

ELEVATION B

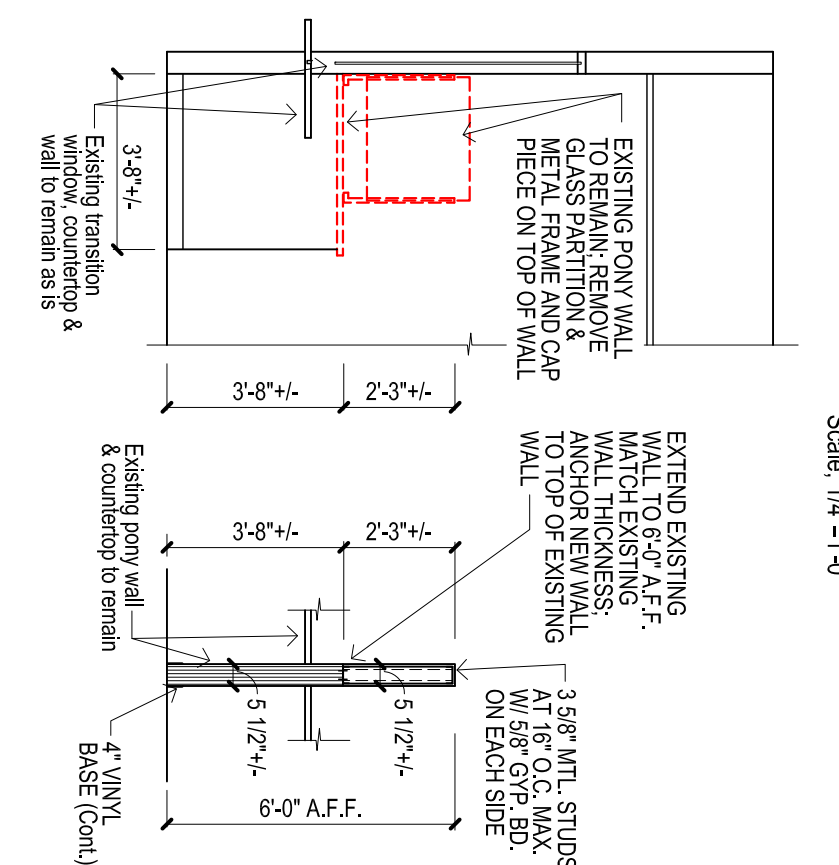

ELEVATION C



SECTION D-D

DEMOLITION FLOOR PLAN