


FACILITIES PLAN

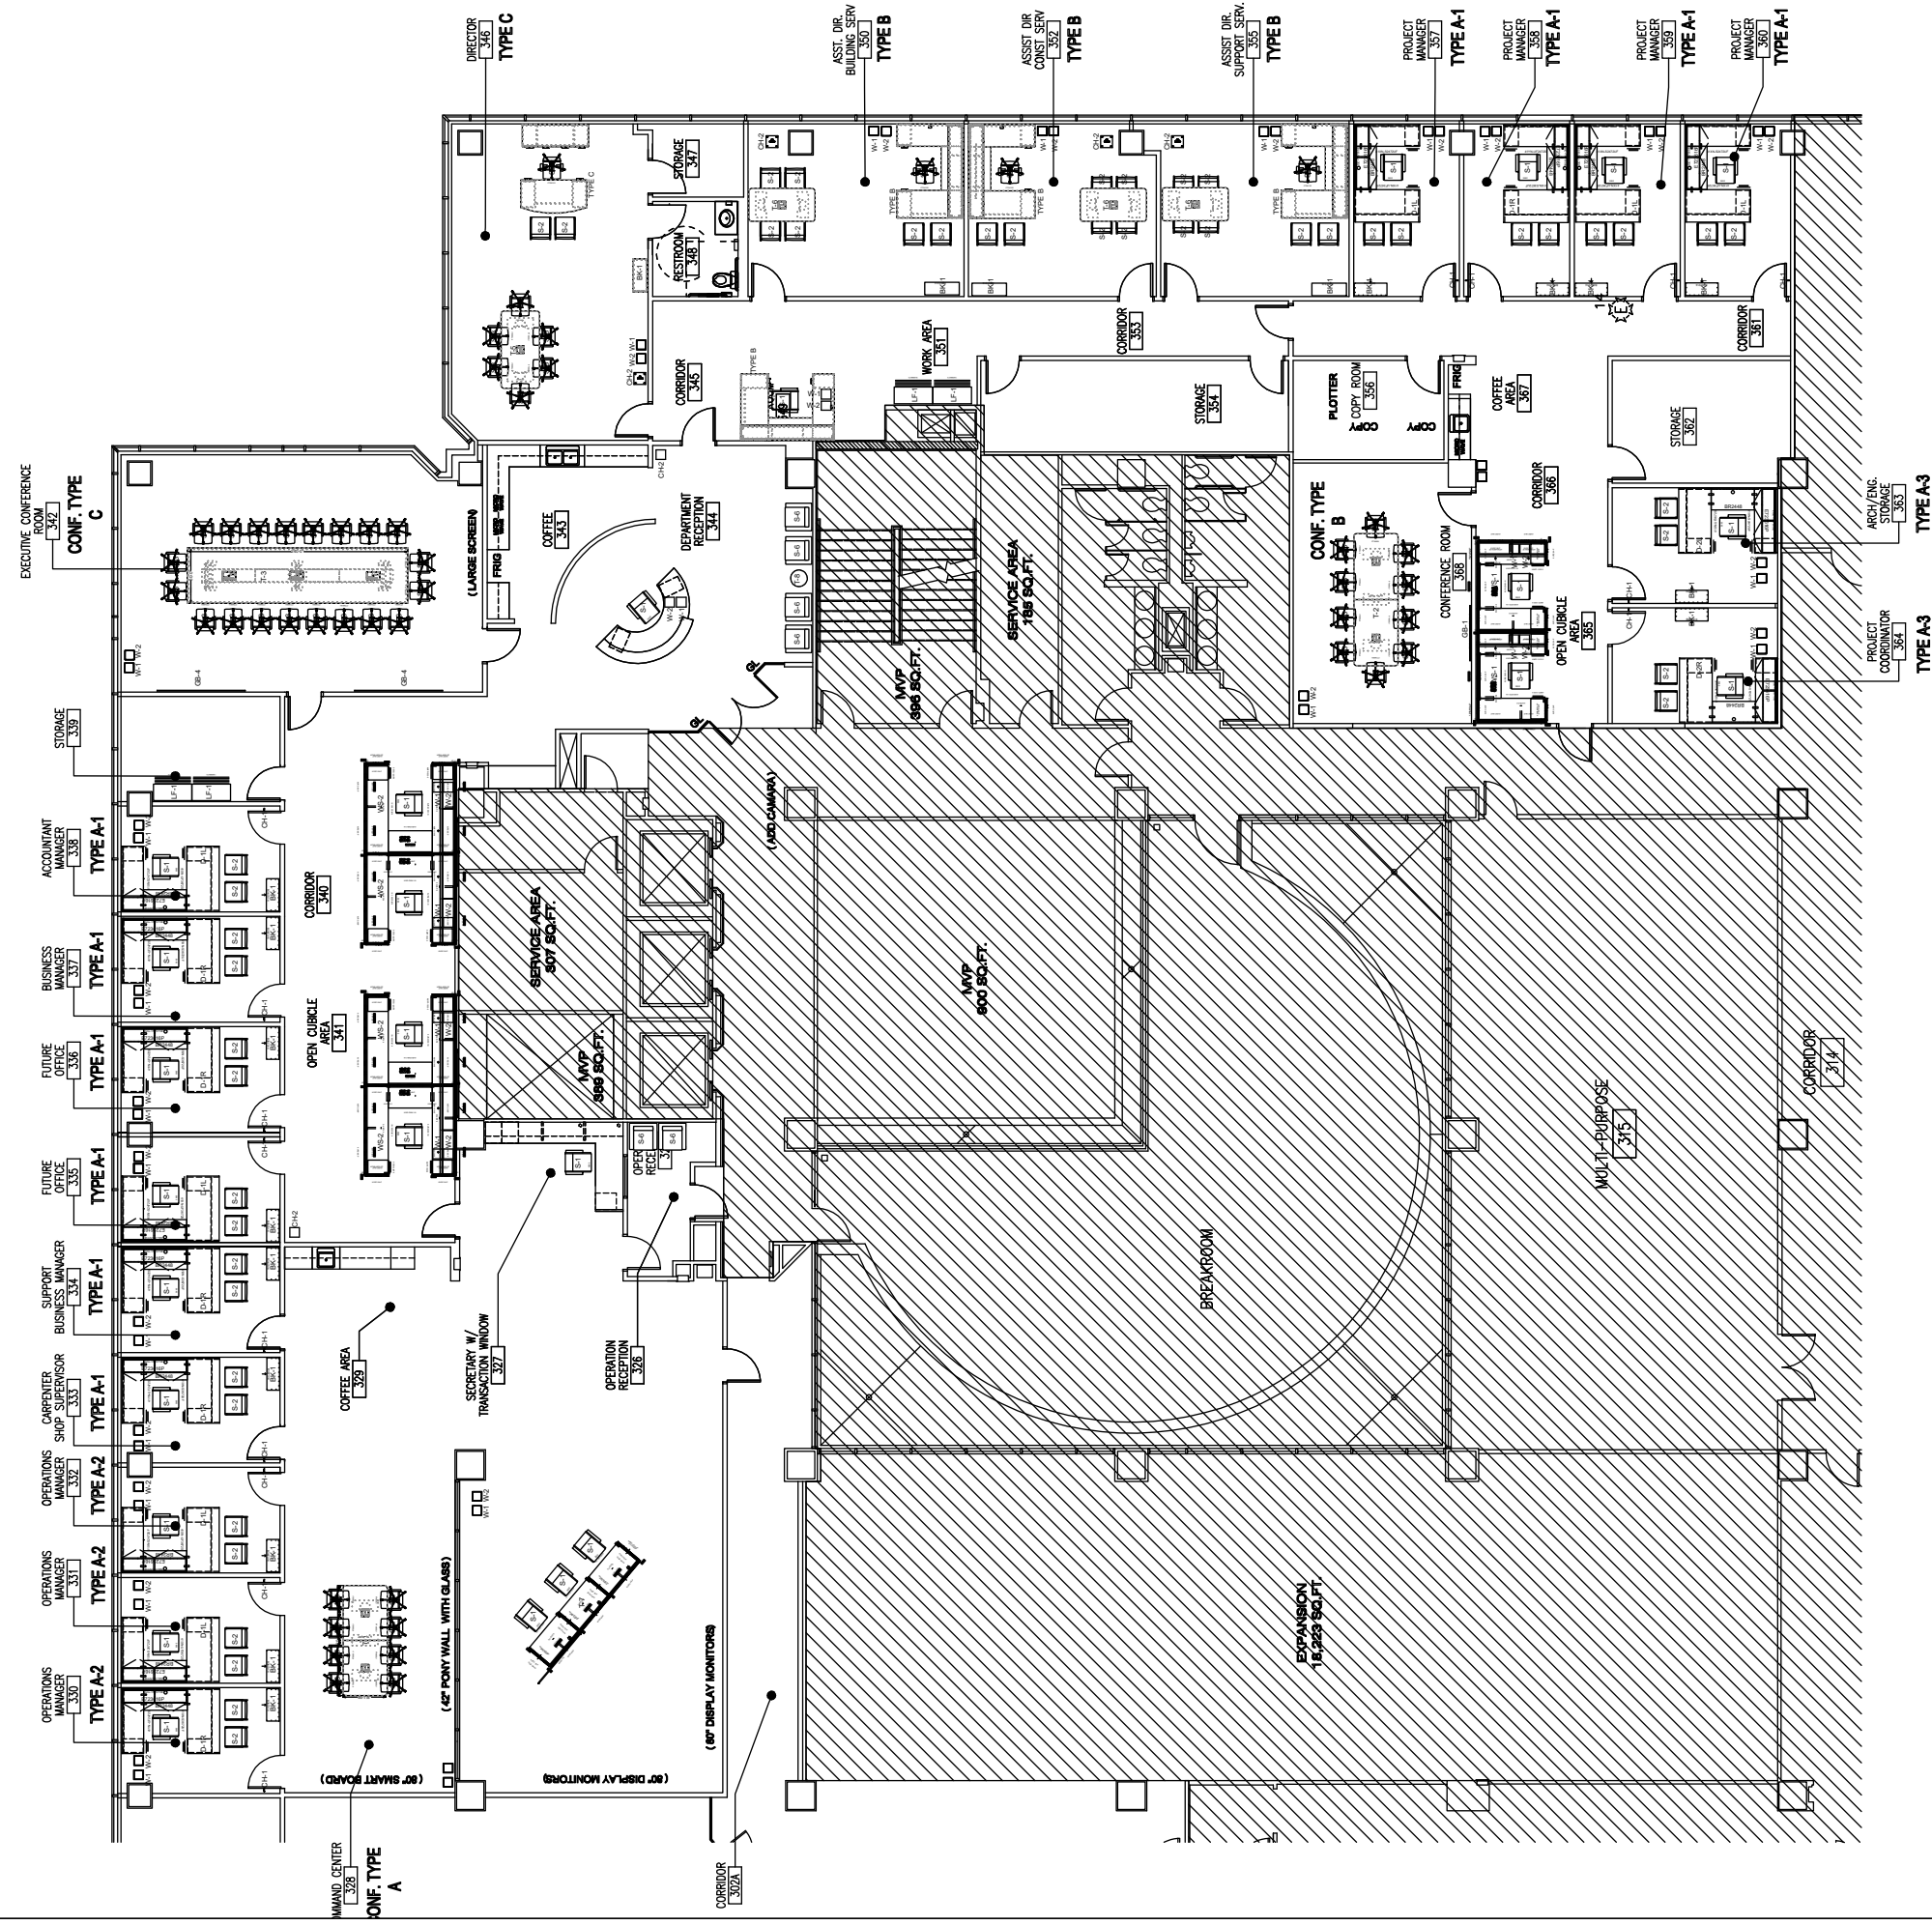

FACILITIES FURNITURE PLAN

SCALE: 1/8" = 1'-0"

